
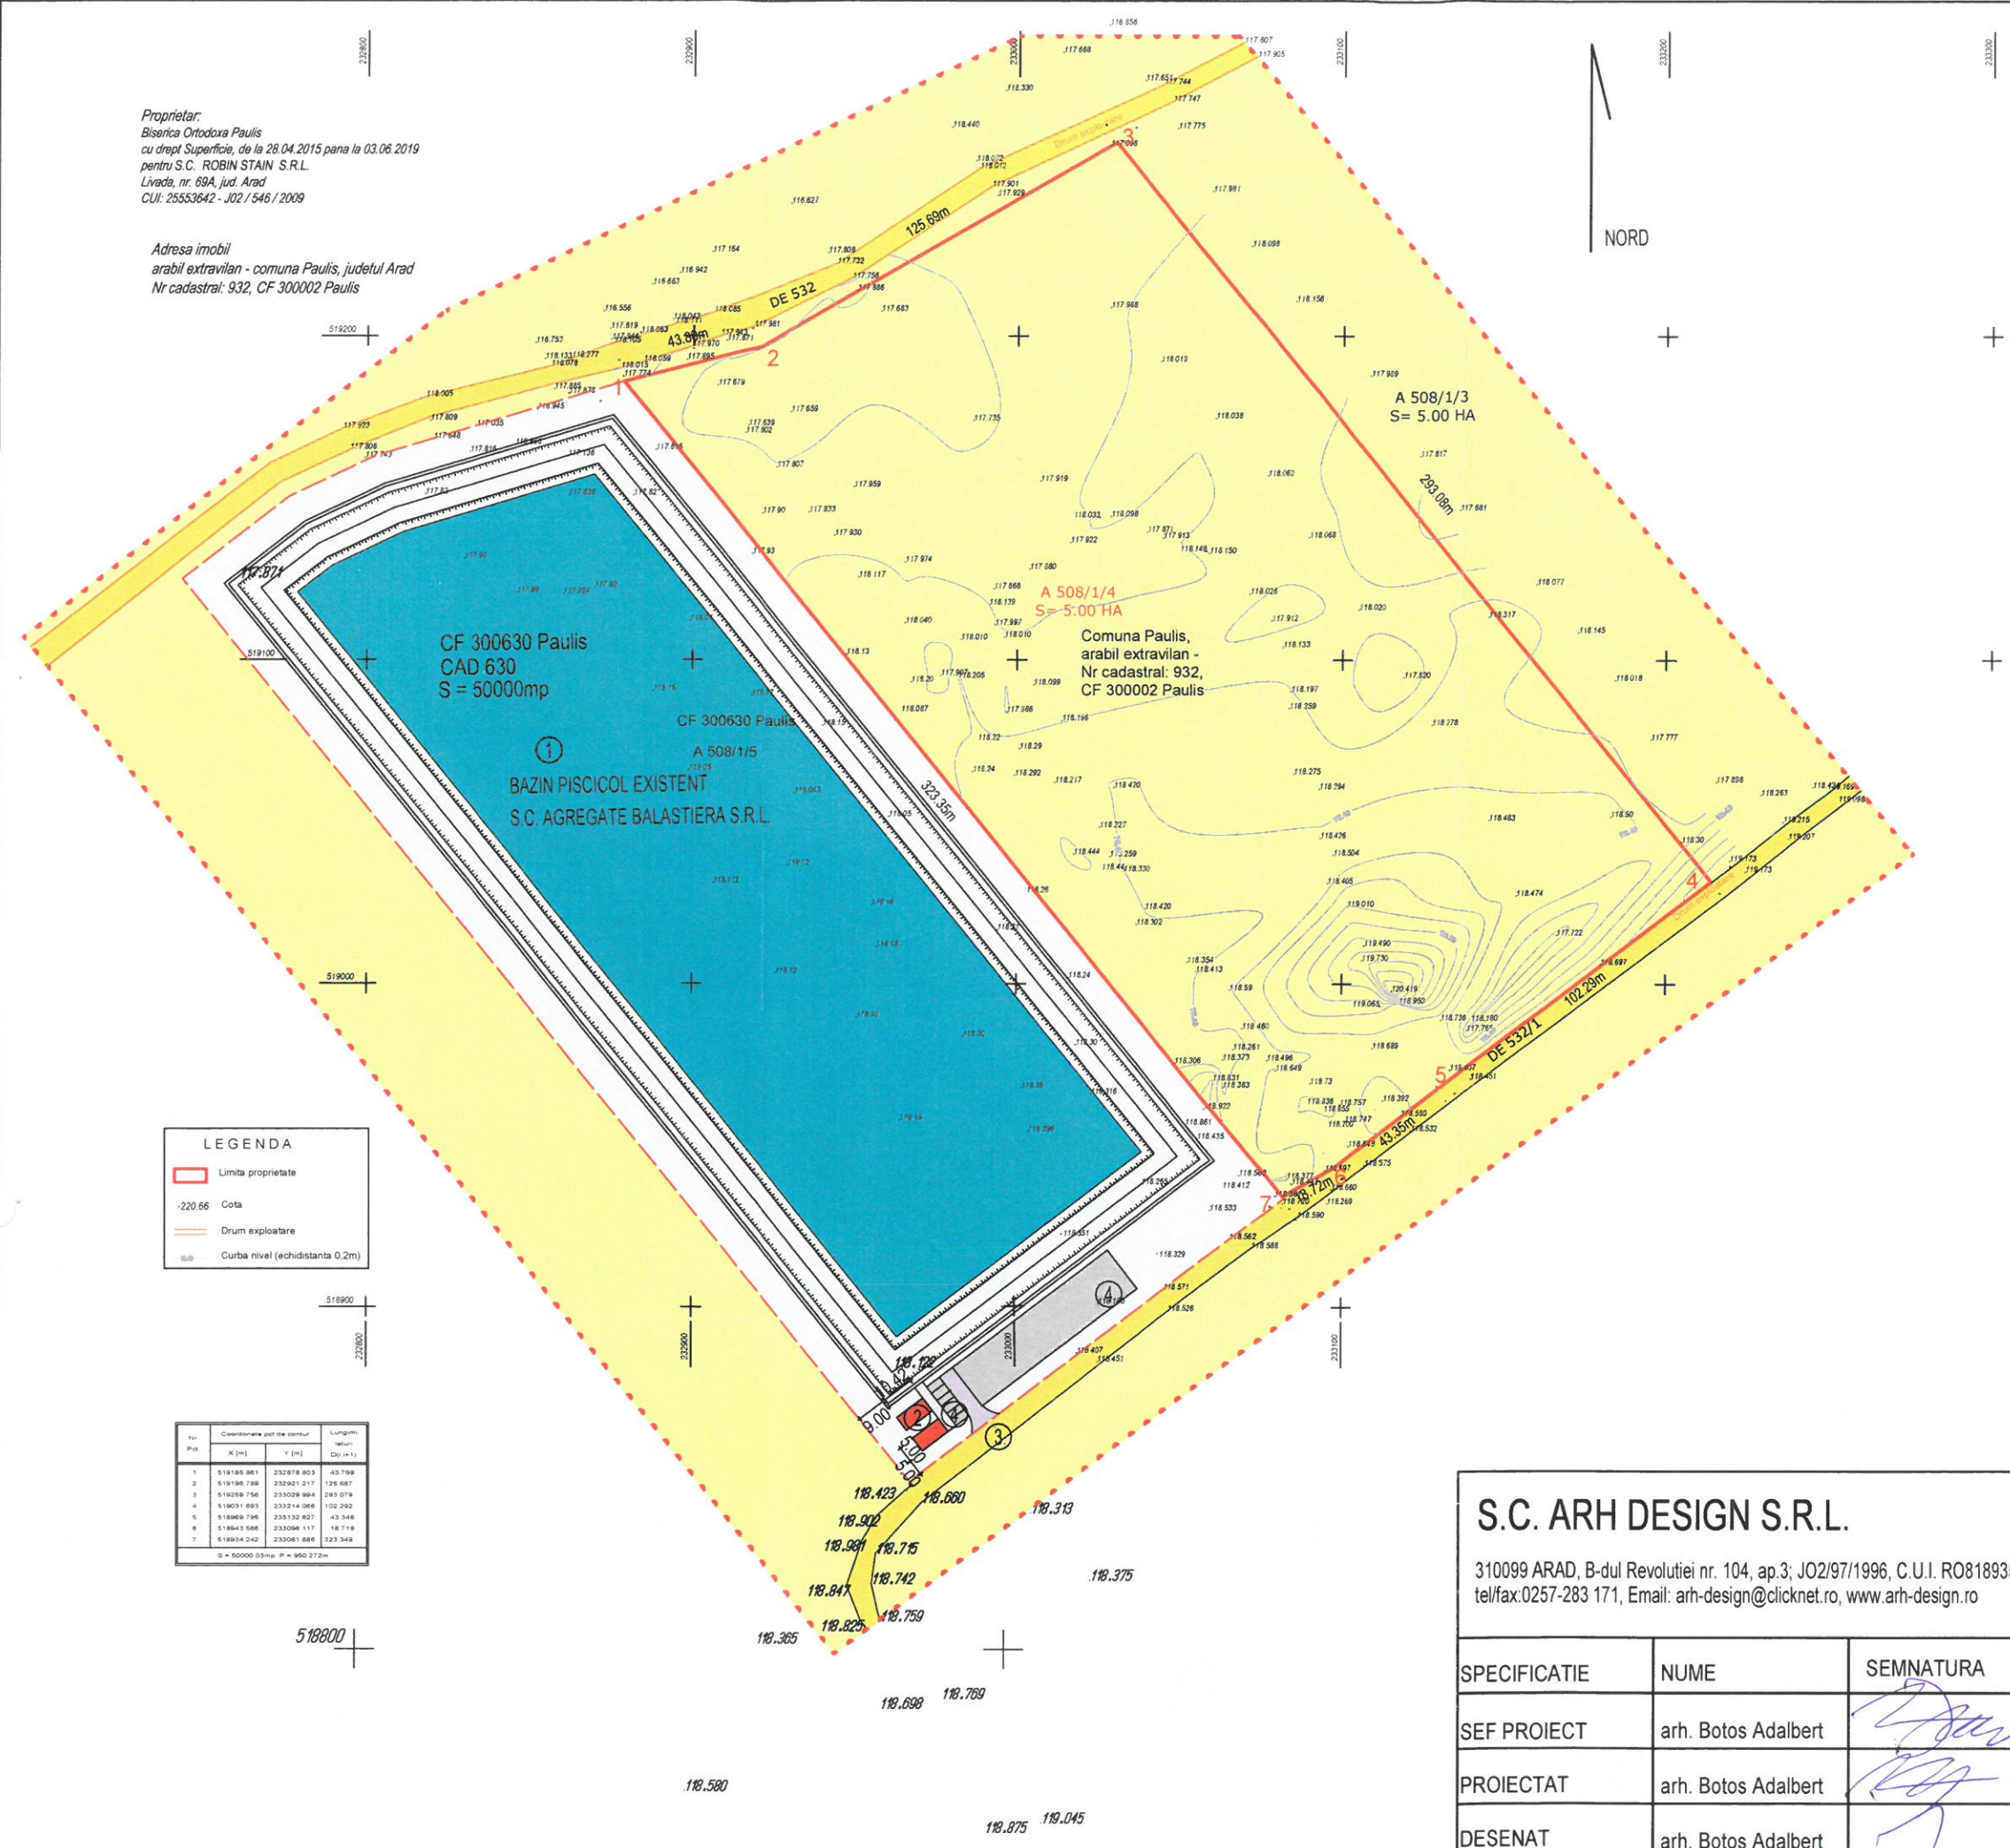


Proprietar:
Biserica Ortodoxa Paulis
cu drept Superficie, de la 28.04.2015 pana la 03.06.2019
pentru S.C. ROBIN STAIN S.R.L.
Livada, nr. 69A, jud. Arad
CUI: 25553642 - JO2 / 546 / 2009

Adresa imobil
arabil extravilan - comuna Paulis, judetul Arad
Nr cadastral: 932, CF 300002 Paulis

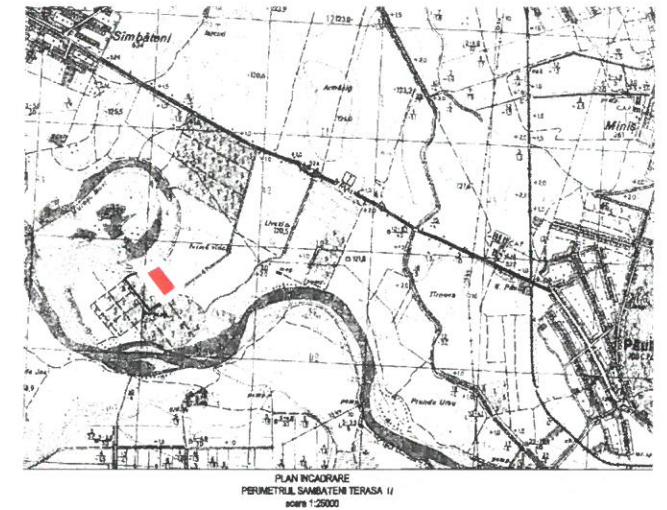

NORD

LEGENDA

- SC ROBIN STAIN SRL
TEREN ARABIL EXTRAVILAN
 - LIMITA TERENULUI; S= 50.000 MP;
CF300002 PAULIS,CAD 932
TOP:74.508/1/4;
 - - - - - LIMITA ZONEI STUDIATE
S=160 000 MP
 - TEREN AGRICOL IN EXTRAVILAN
 - ZONA SERVICII/AGREMENT BAZIN
PISCICOL PESCUIT SPORTIV
 - SPATII ADMINISTRATIE SI SERVICII
 - SPATII PLANTATE
 - DRUMURI DE EXPLOATARE
 - TEREN AGRICOL IN EXTRAVILAN
 - APE
- BAZIN PISCICOL EXISTENT
SC AGREGATE BALASTIERA SRL
- - - - - TEREN INTRAVILAN - TRUP IZOLAT
S= 50.000 MP;
CF300630 PAULIS,CAD 630
TOP:74.508/1/5;
 - IMPREJMUIRE INCINTA
 - 1. BAZIN PISCICOL PESCUIT SPORTIV
SI AGREMENT
 - 2. CLADIRE ANEXA
 - 3. DRUM ACCES IN INCINTA
 - 4. PARCARI IN INCINTA

LEGENDA

- Limita proprietate
- 220.66 Cota
- Drum exploatare
- Curba nivel (echidistanta 0.2m)

nr.	Coordonate pe punct		Lungimi latit. (D(x,y))
Pnt.	X [m]	Y [m]	
1	519185.961	232878.803	43.799
2	519198.789	233021.217	126.687
3	519209.756	233029.864	293.078
4	519031.893	233214.068	102.292
5	518469.795	233132.837	43.348
6	518463.688	233068.117	18.714
7	518834.242	233081.886	323.349

S = 50000.03mp. IP = 950.272m



S.C. ARH DESIGN S.R.L.		BENEFICIAR		PR. NR.
310099 ARAD, B-dul Revolutiei nr. 104, ap.3; JO2/97/1996, C.U.I. RO8189356 tel/fax:0257-283 171, Email: arh-design@clicknet.ro, www.arh-design.ro		SC ROBIN STAIN SRL COMUNA LIVADA, NR. 69A, JUD. ARAD		381/2015
SPECIFICATIE	NUME	SEMNTATURA	SCARA	AMENAJARE BAZIN PISCICOL NEVIDABIL PT. PESCUIT SPORTIV SI SAU LAC DE AGREMENT PRIN LUCRARI DE EXCAVARE IN PERIMETRUL SAMBATENI TERASA
SEF PROIECT	arh. Botos Adalbert	<i>[Signature]</i>	1:2000	FAZA PUZ
PROIECTAT	arh. Botos Adalbert	<i>[Signature]</i>	IULIE 2017	Extravilan comuna Paulis, Zona Sambateni Terasa CF 300002; cad 932, Judetul Arad
DESENAT	arh. Botos Adalbert	<i>[Signature]</i>		PLAN CU SITUATIA EXISTENTA
h/l= 297 / 420 (0.12m2)				01A