


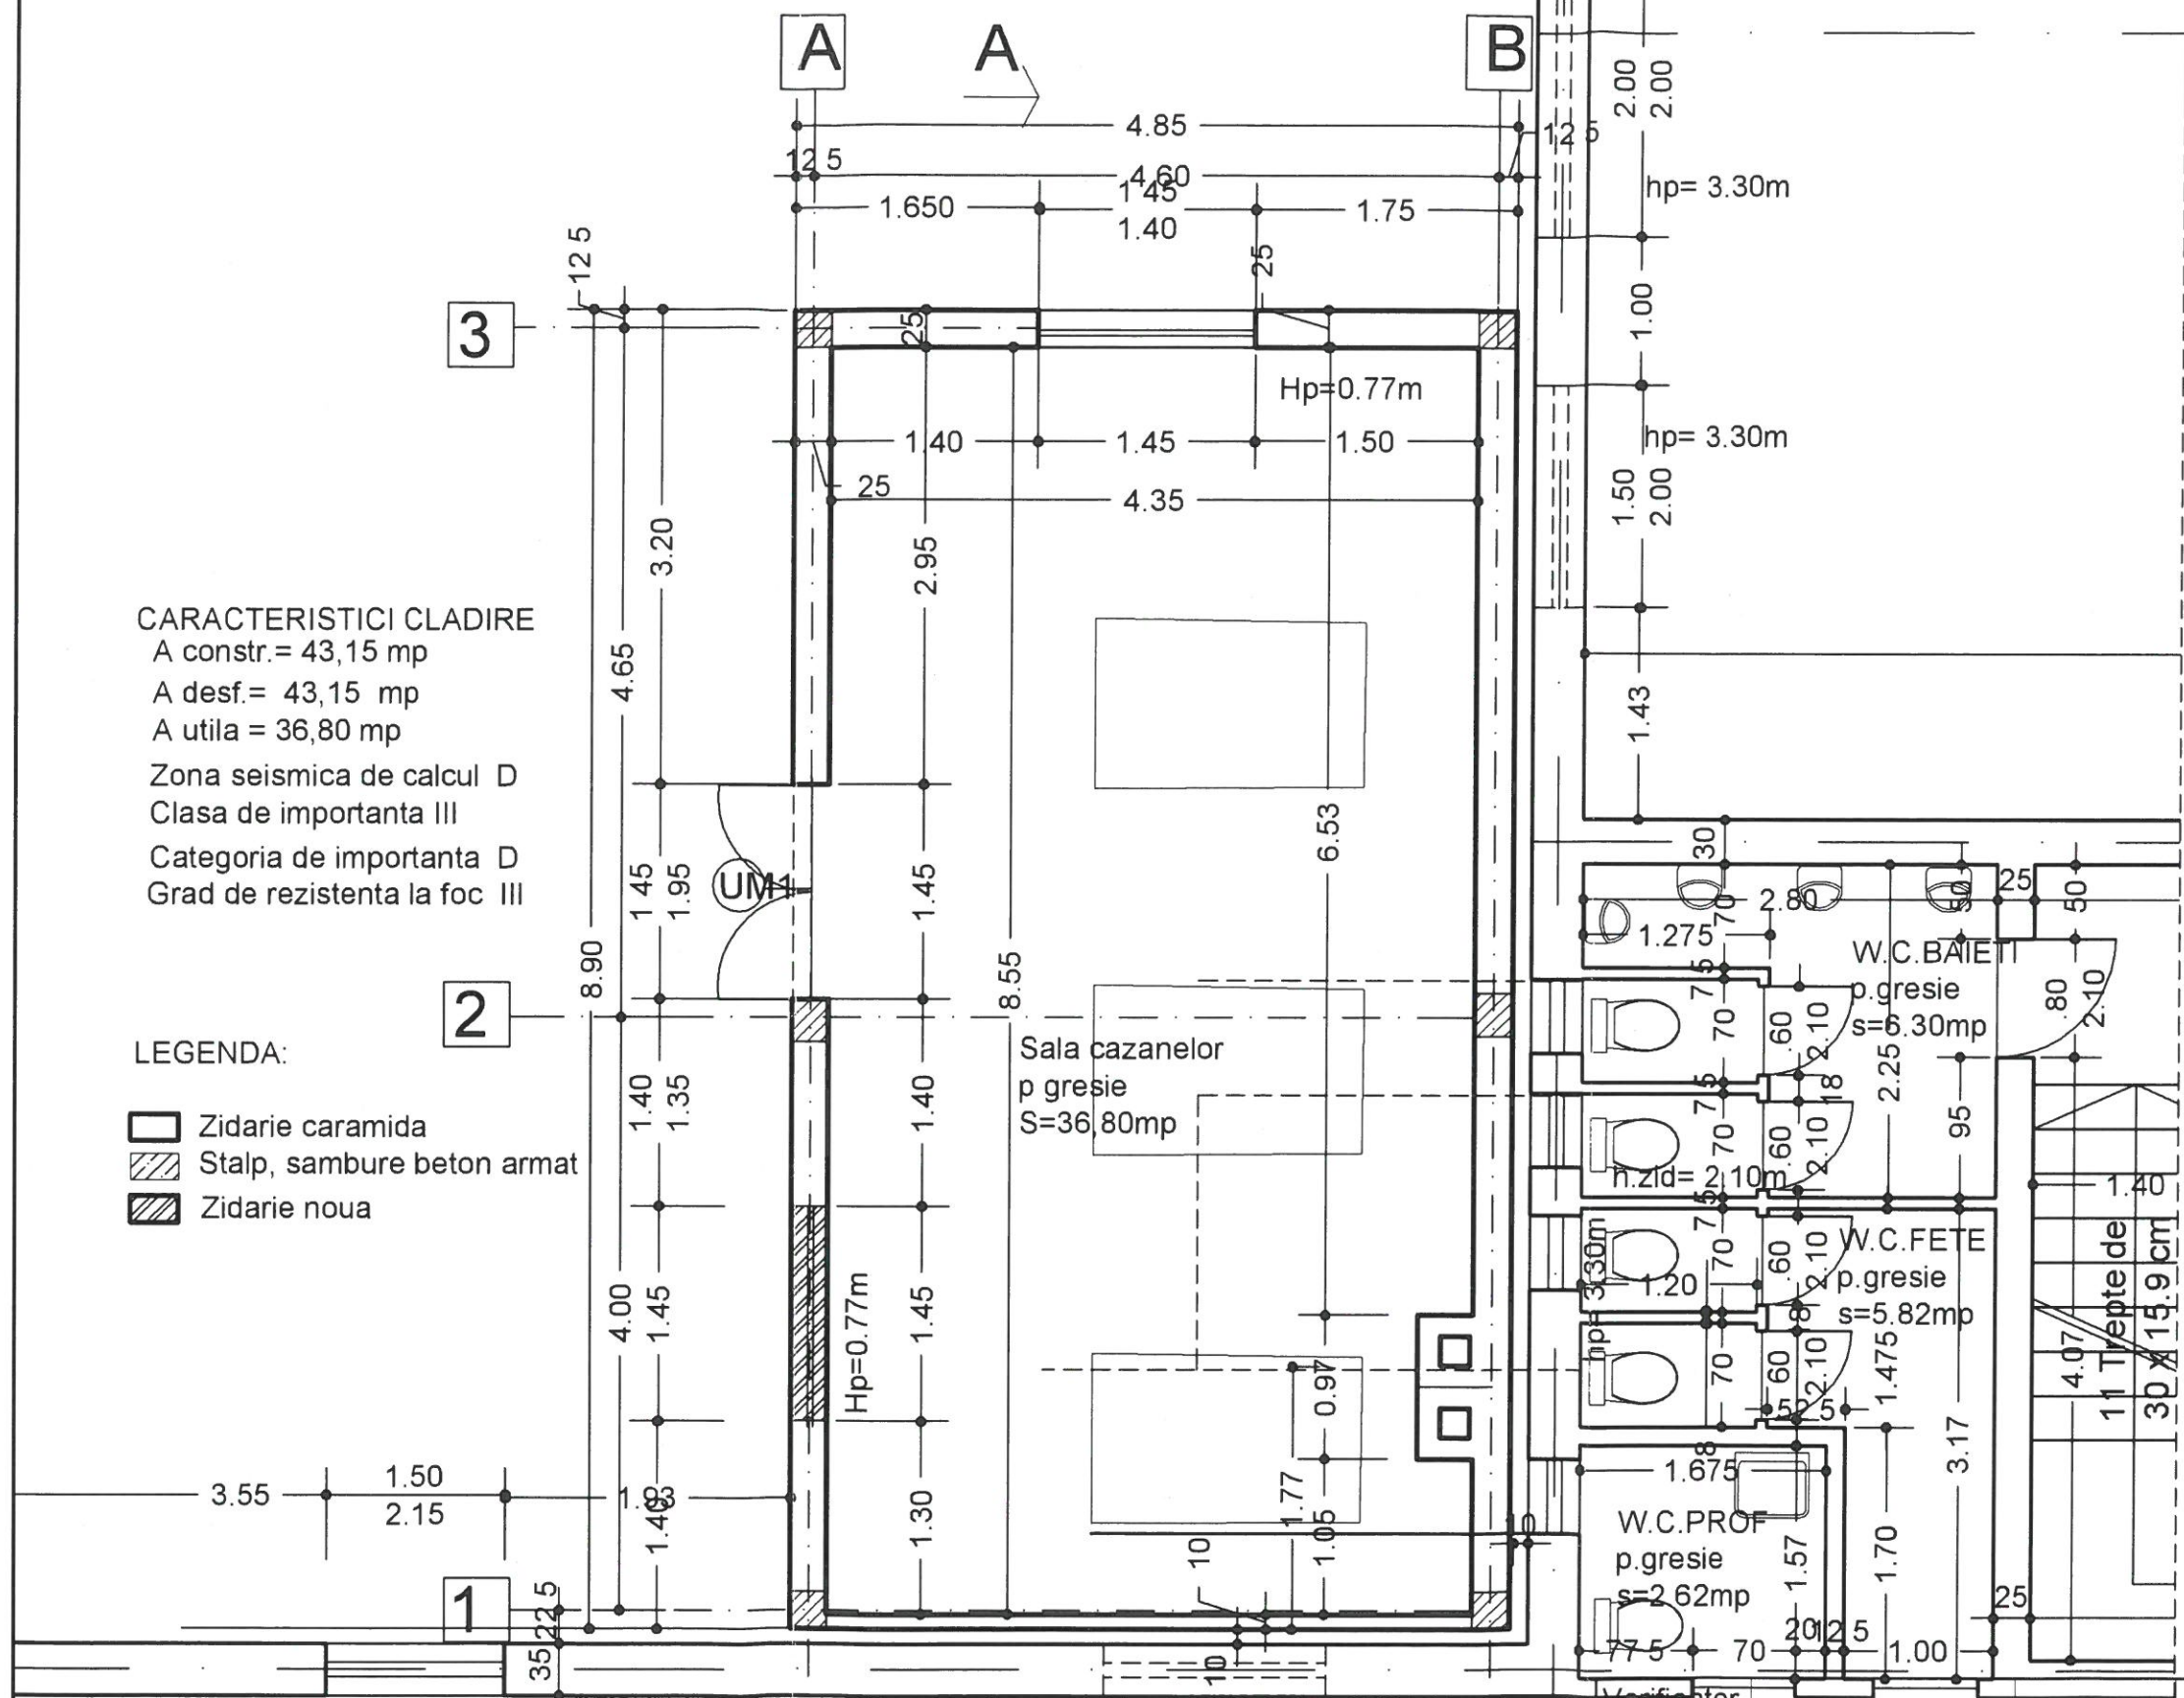


CARACTERISTICI CLADIRE
 A constr. = 43,15 mp
 A desf. = 43,15 mp
 A utila = 36,80 mp
 Zona seismica de calcul D
 Clasa de importanta III
 Categoria de importanta D
 Grad de rezistenta la foc III

LEGENDA:

-  Zidarie caramida
-  Stalp, sambure beton armat
-  Zidarie noua



Verificator
 Verif./Exp.
S.C. ARTNOVA S.R.L. ARAD
 STR. LUCIAN BLAGA NR.17, JUD. ARAD 0593
 Sef proiect arh. FEIER R.
 Proiectat arh. FEIER R.
 Verificat arh. FEIER P.
 Desenat arh. FEIER R.

Beneficiar	Comuna Păuliș	PR. NR.
Denumire proiect	Intrare in legalitate - Construire clădire centrală termică la școala gimnazială „Sabin Manuila”, sat Sâmbăteni, comuna Păuliș	07/2017
scara	1:50	DTAC.
MARTIE 2017	PLAN PARTER -MODIFICATOR	PL. NR. 03A